



11940

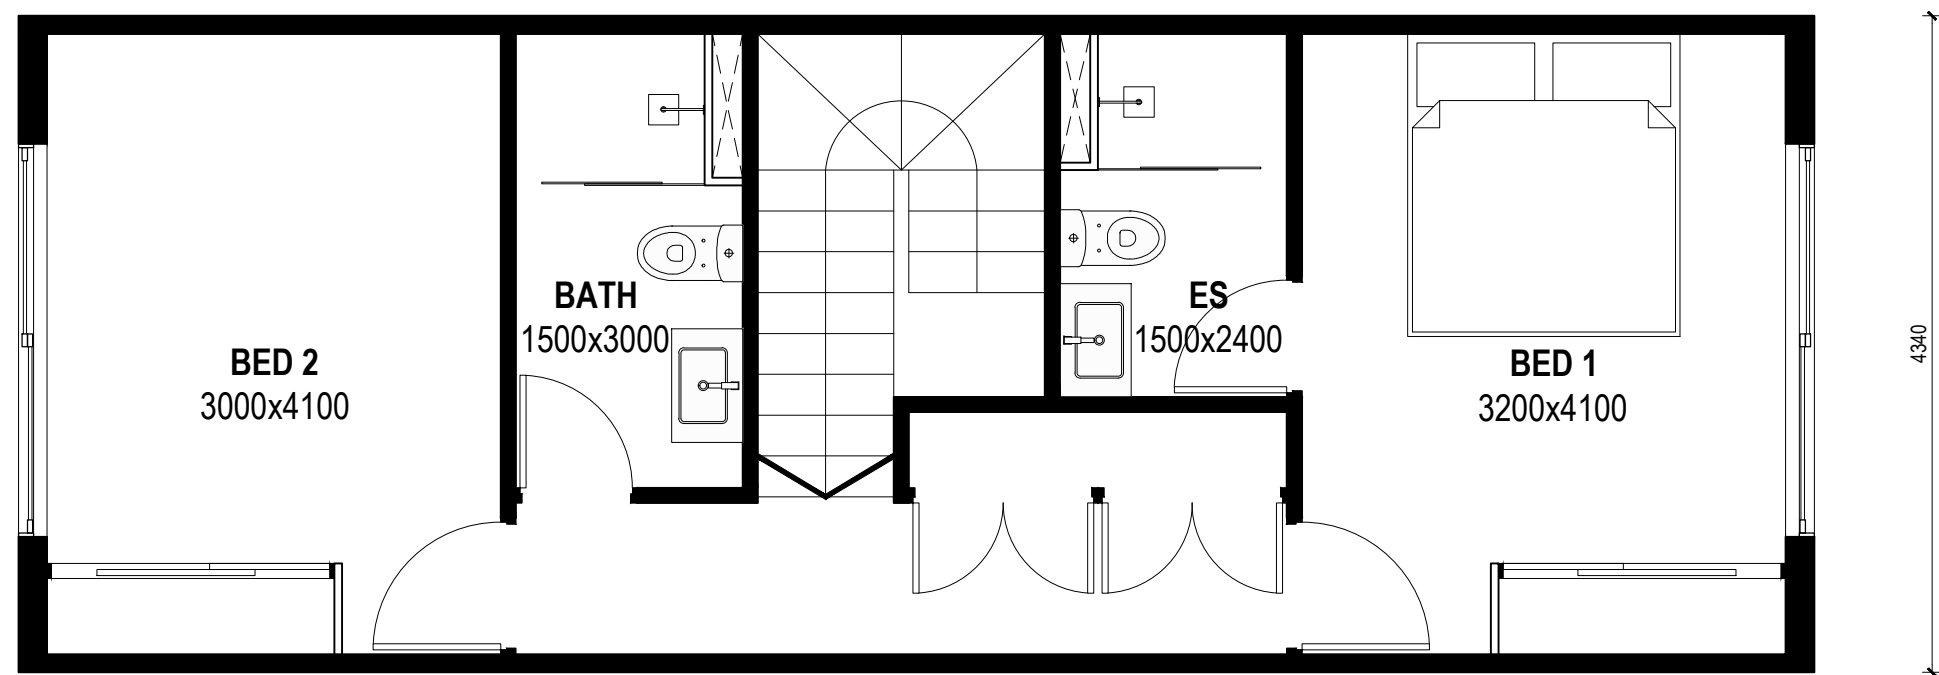

A FIRST FLOOR
- 1:50

10680

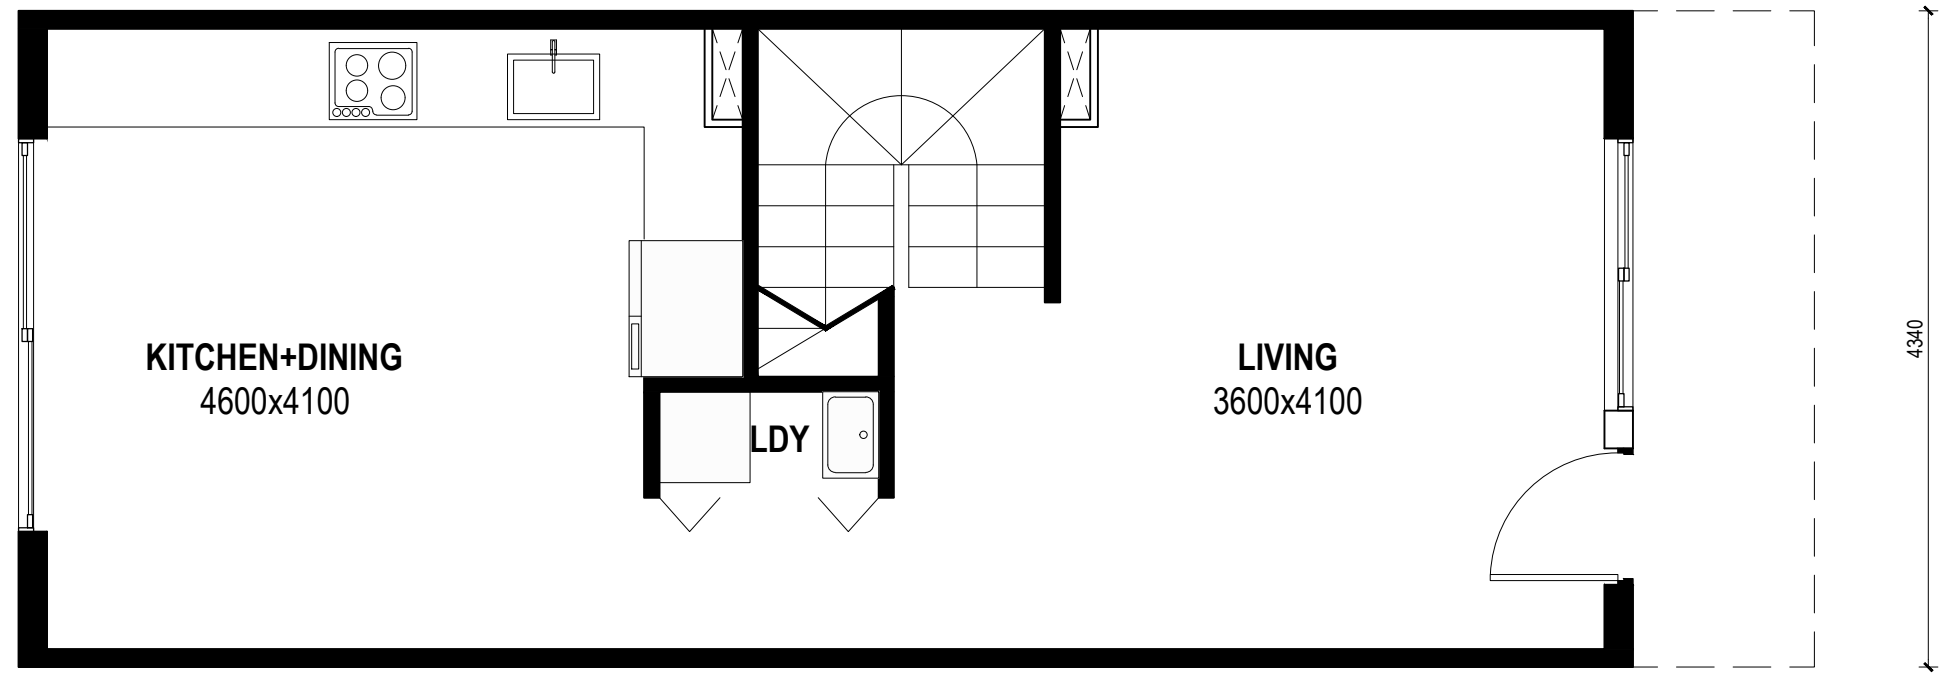

B GROUND FLOOR
- 1:50

PRELIMINARY