

1

2

3

4

5


6

7


8

9

10

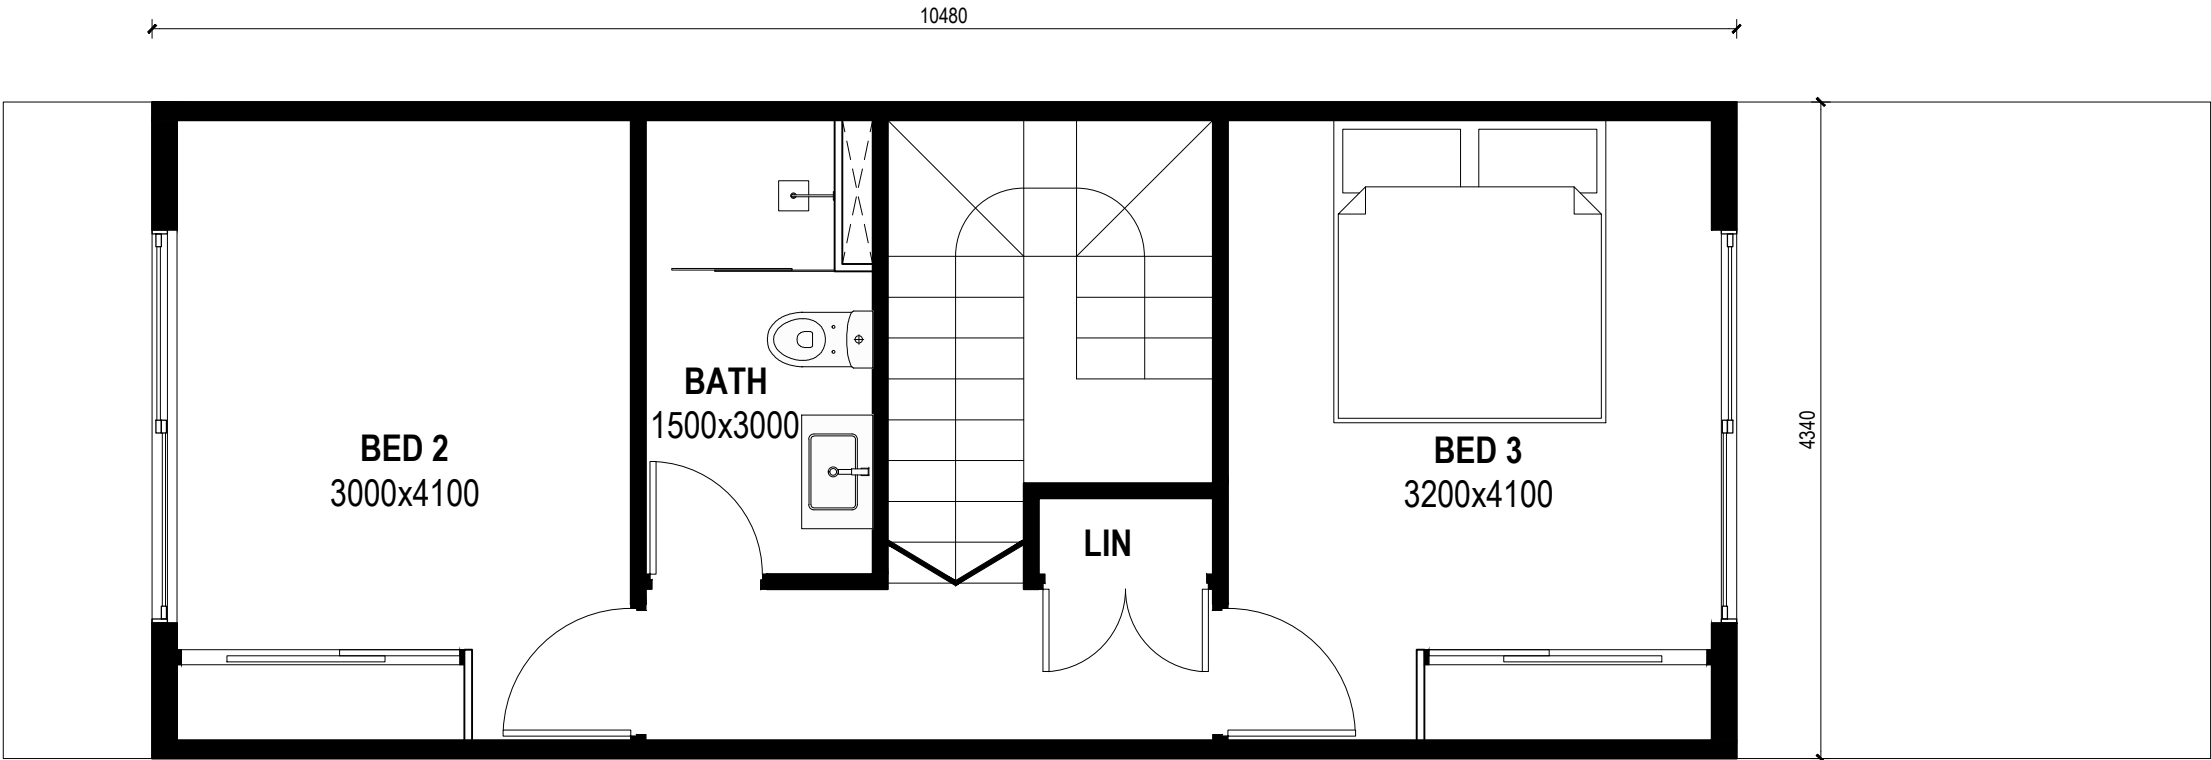

**A** **FIRST FLOOR**  
- 1:50

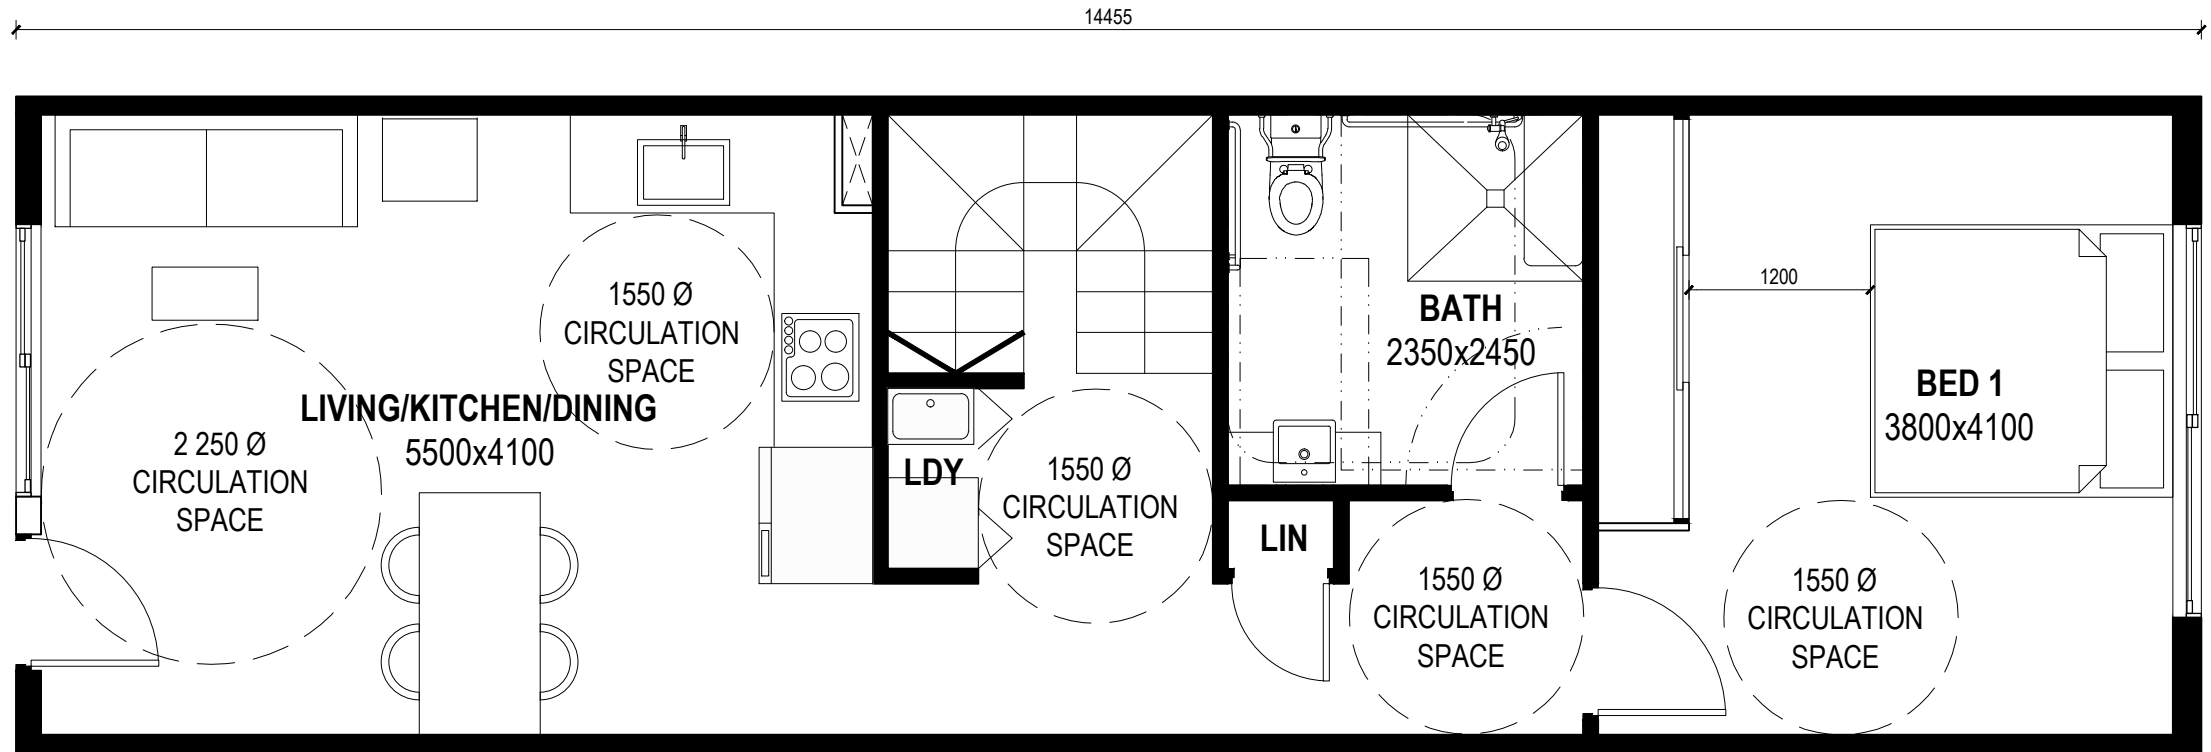

**B** **GROUND FLOOR**  
- 1:50

**PRELIMINARY**

THIS DRAWING IS OWNED BY, AND REMAINS THE PROPERTY OF, DREW DICKSON ARCHITECTS PTY LIMITED. REPRODUCTION OR USE OF THIS DRAWING WITHOUT THE PERMISSION OF THE ARCHITECT IS ILLEGAL. THE CLIENT IS LICENSED TO USE THIS DRAWING FOR THE WORKS SPECIFIC TO THIS SITE, SUBJECT TO THE FULL PAYMENT OF THE ARCHITECT'S FEES AND COMPLIANCE WITH THE TERMS AND CONDITIONS OF THE CLIENT / ARCHITECT AGREEMENT FOR THIS PROJECT.

FIGURED DIMENSIONS SHALL BE USED IN PREFERENCE TO THOSE SCALED OFF. DETAIL DRAWINGS TO LARGER SCALES TAKE PRECEDENCE OVER SMALLER SCALE DRAWINGS. THIS DRAWING WAS PREPARED FROM DRAWING AND SURVEY INFORMATION AVAILABLE AT THE TIME OF DRAFTING AND MAY VARY FROM ACTUAL SITE MEASURED DIMENSIONS. VERIFY ALL DIMENSIONS & LEVELS ON SITE PRIOR TO FABRICATION OF COMPONENTS OR COMMENCEMENT OF WORK ON SITE.

Orientation:

Architects:



Client:

CLIENT/COMPANY\_NAME-1

CLIENT/COMPANY\_NAME-1

Job Title:

TOWNHOUSES  
51 & 53 Melrose Avenue Sylvania

3 BED UNIT - ADAPTABLE  
PLANS

Drawing Scale:

1:50@A3

Drawing Status:

Drawn by:

DS

SKETCH

Project / Job No:

16035

Drawing No:

A102

Revision:

00