


**A** **FIRST FLOOR**  
- 1:50

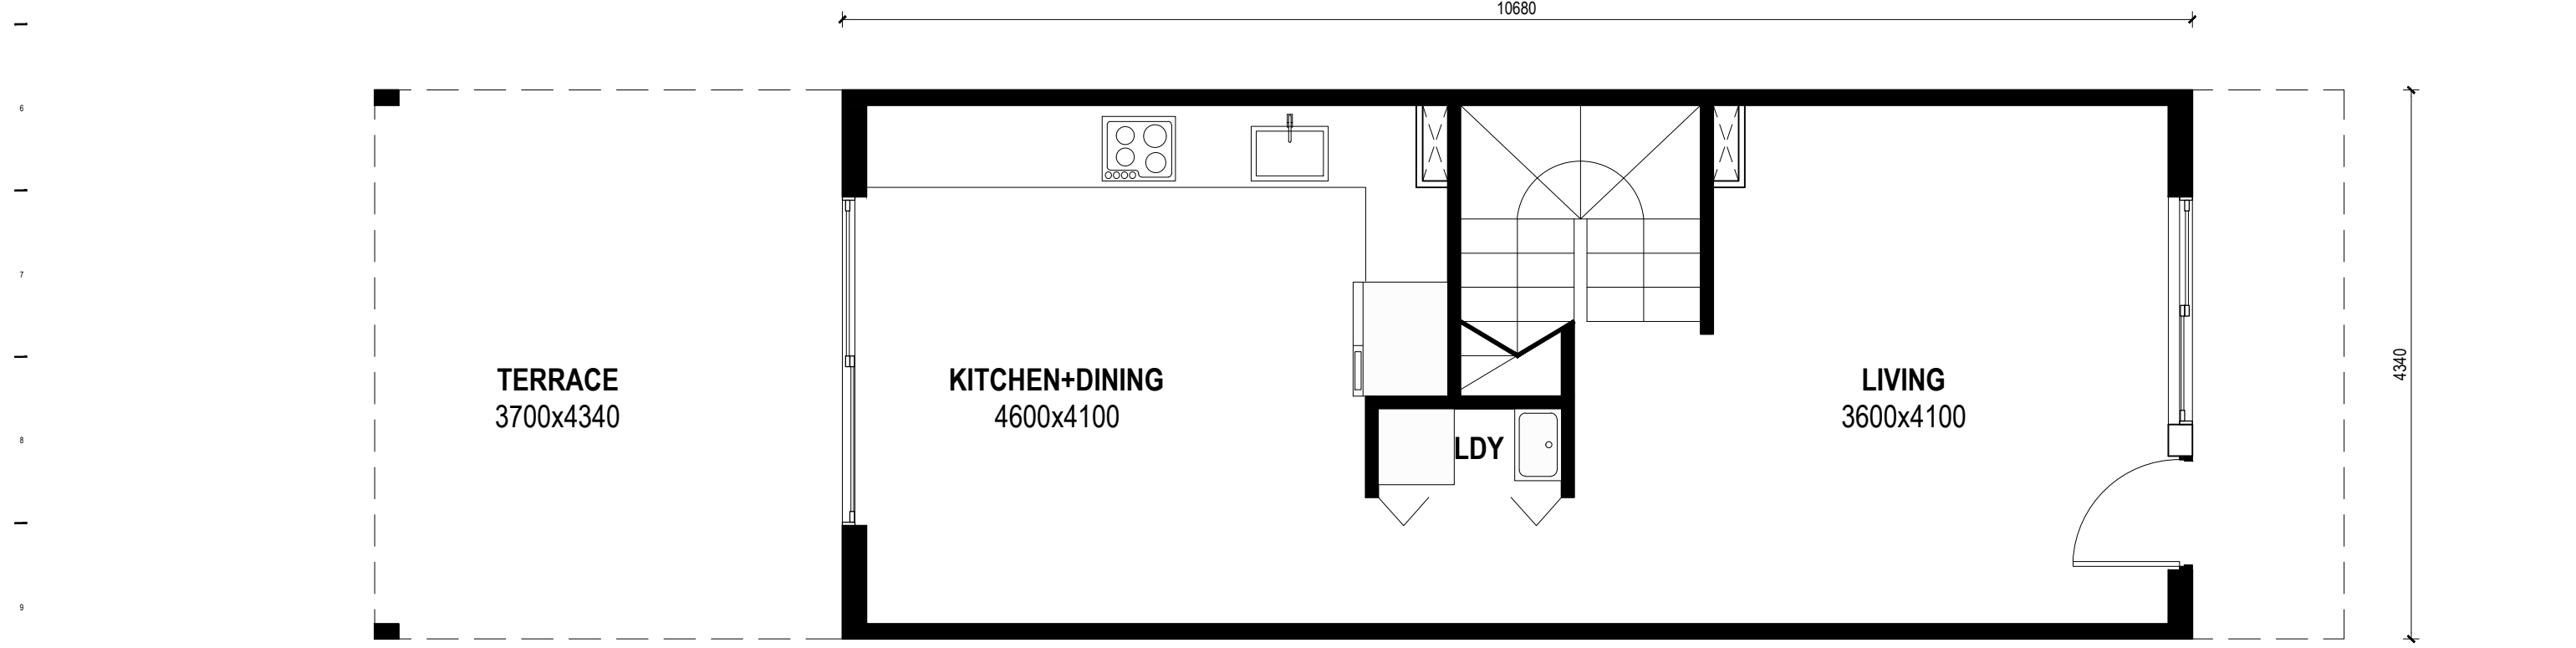

**B** **GROUND FLOOR**  
- 1:50

**PRELIMINARY**